


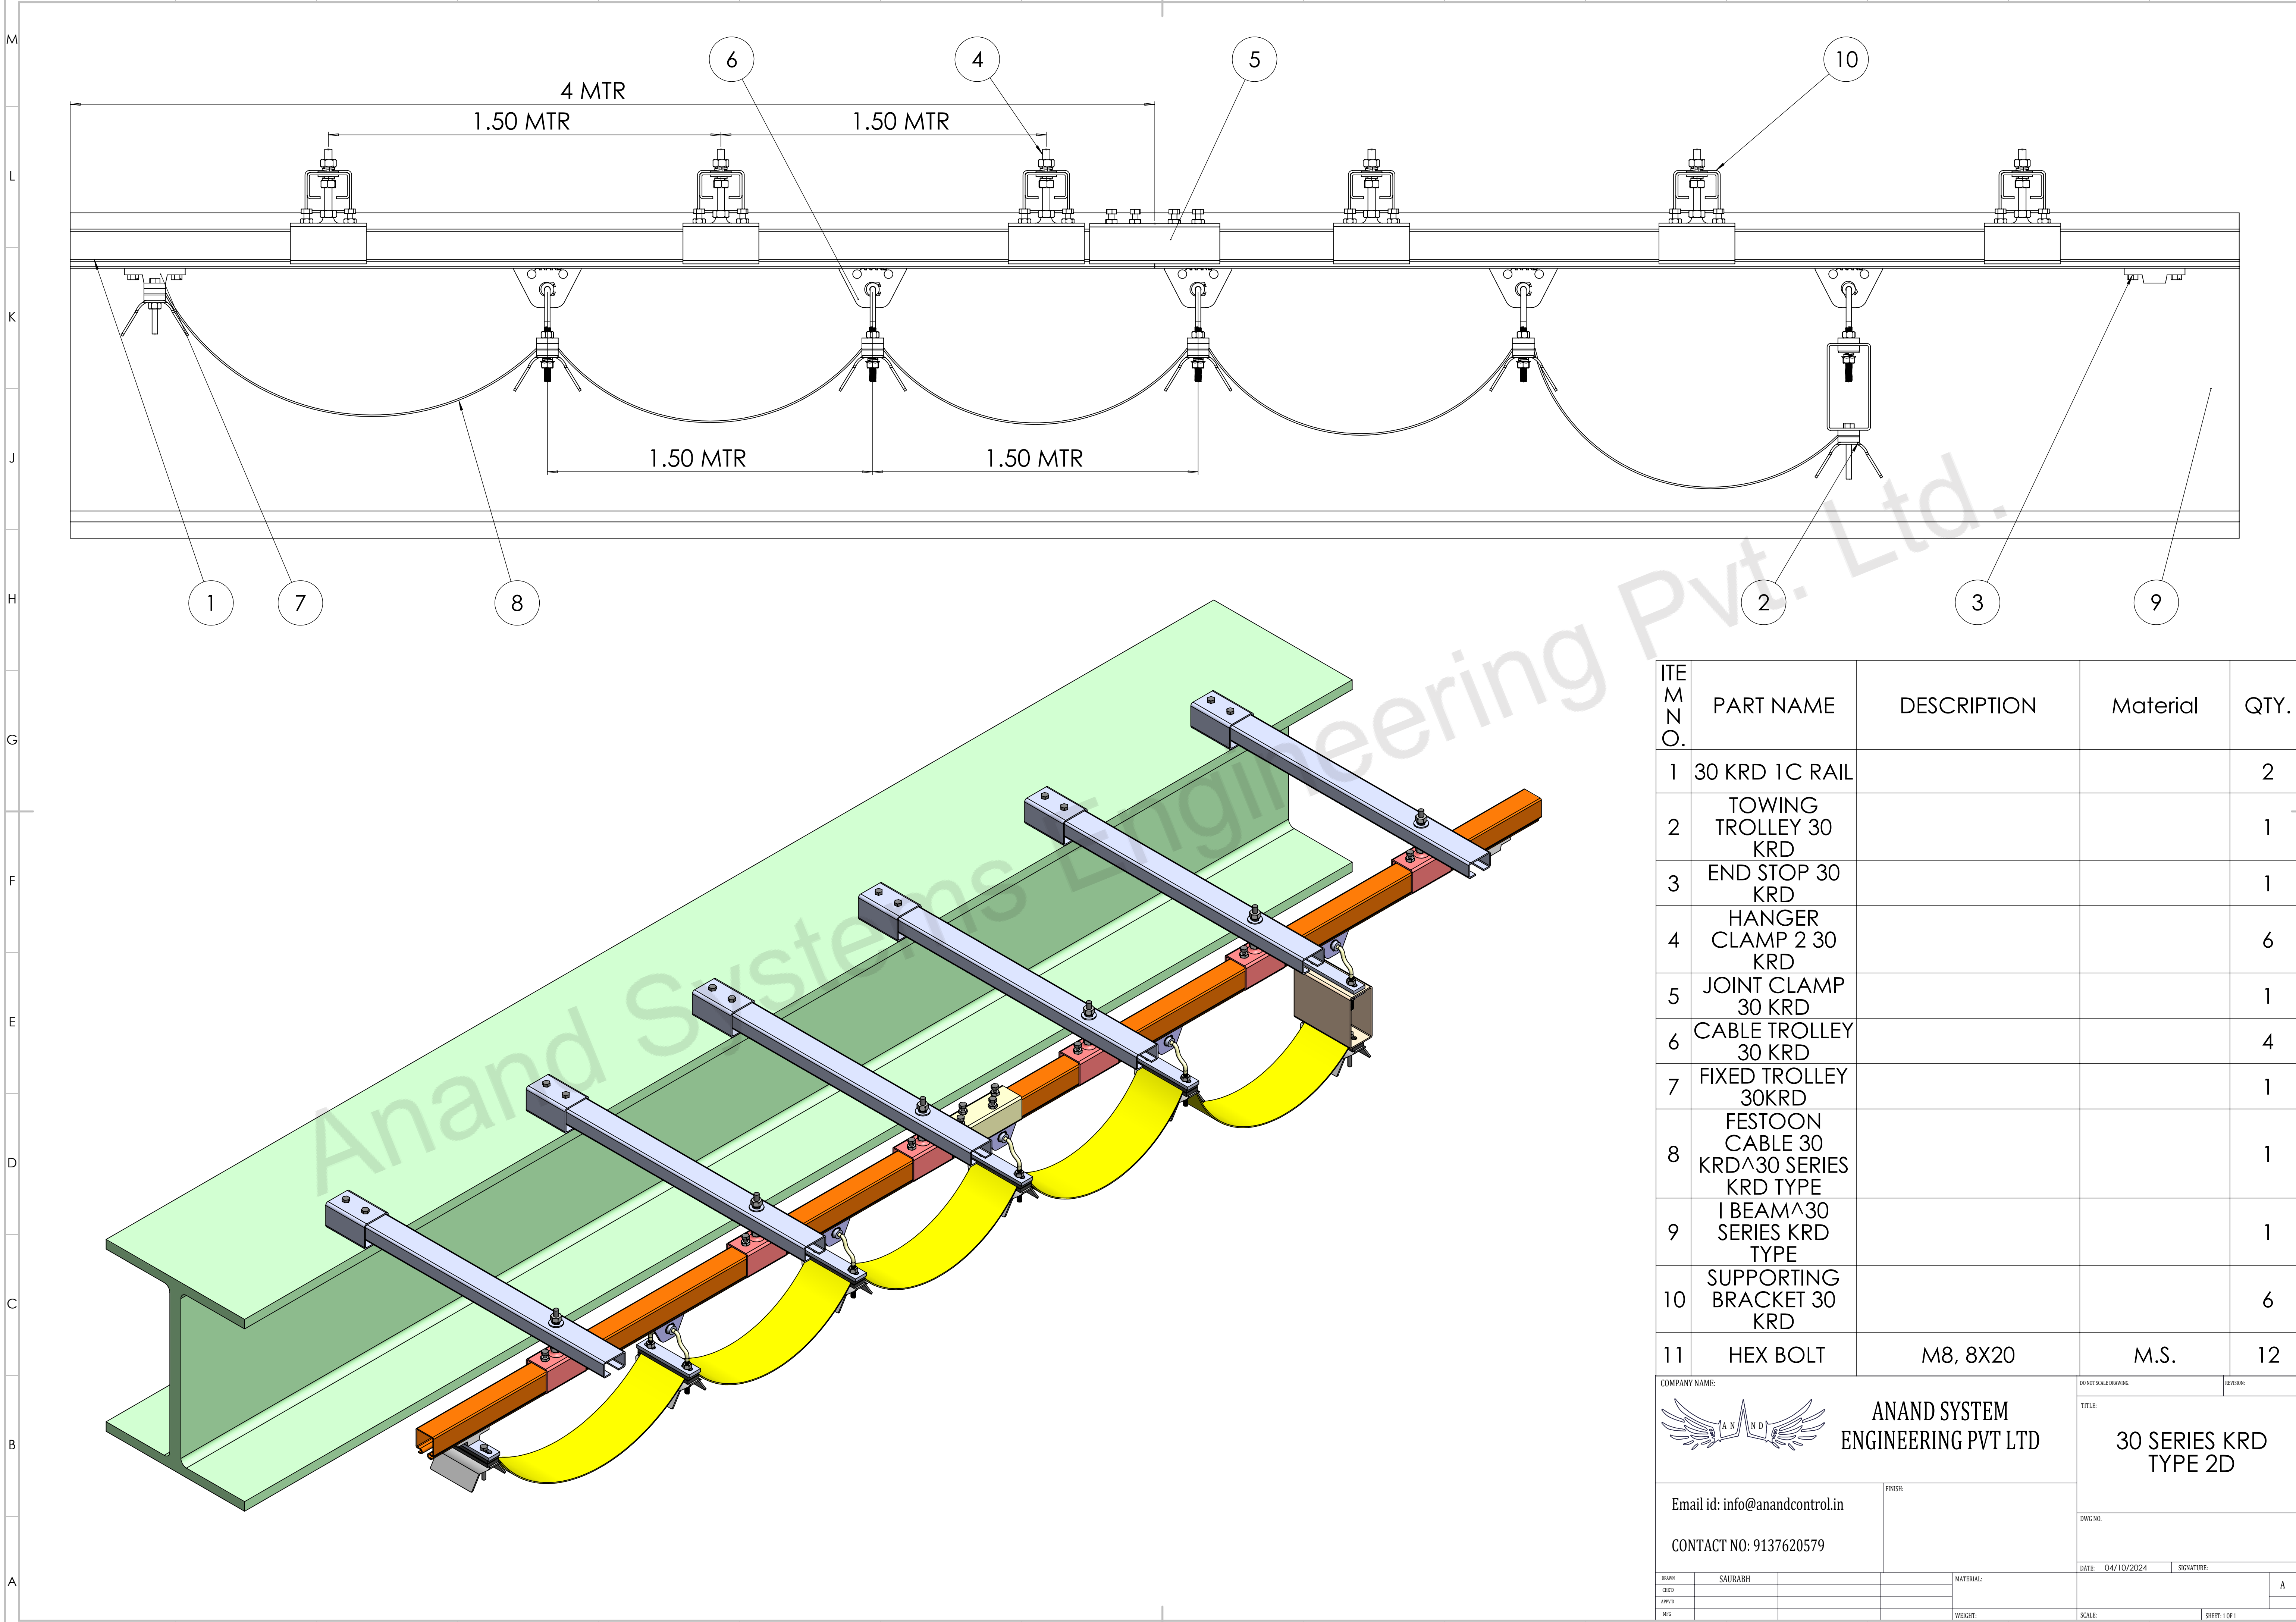
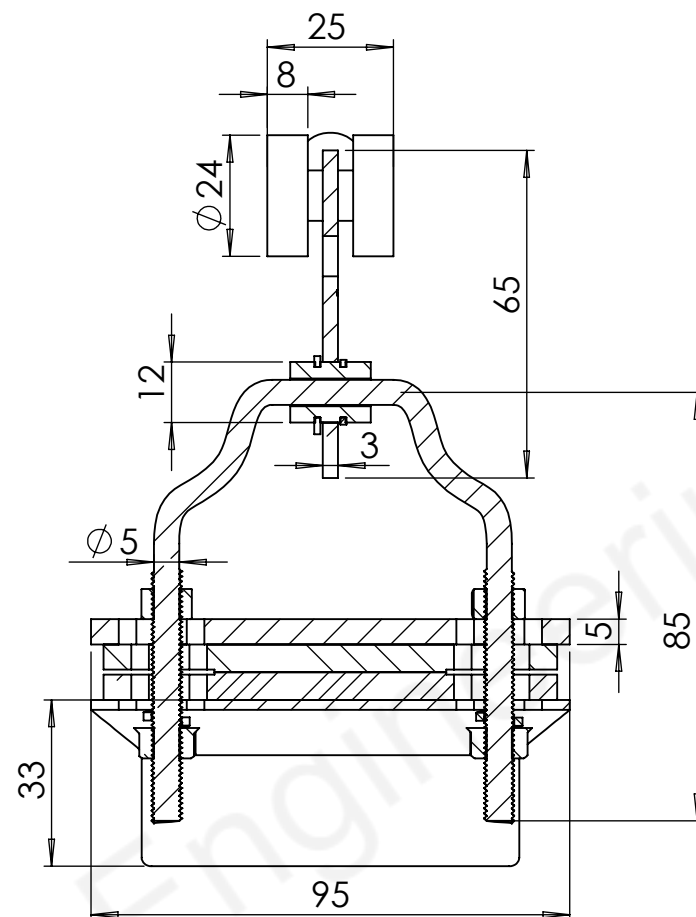


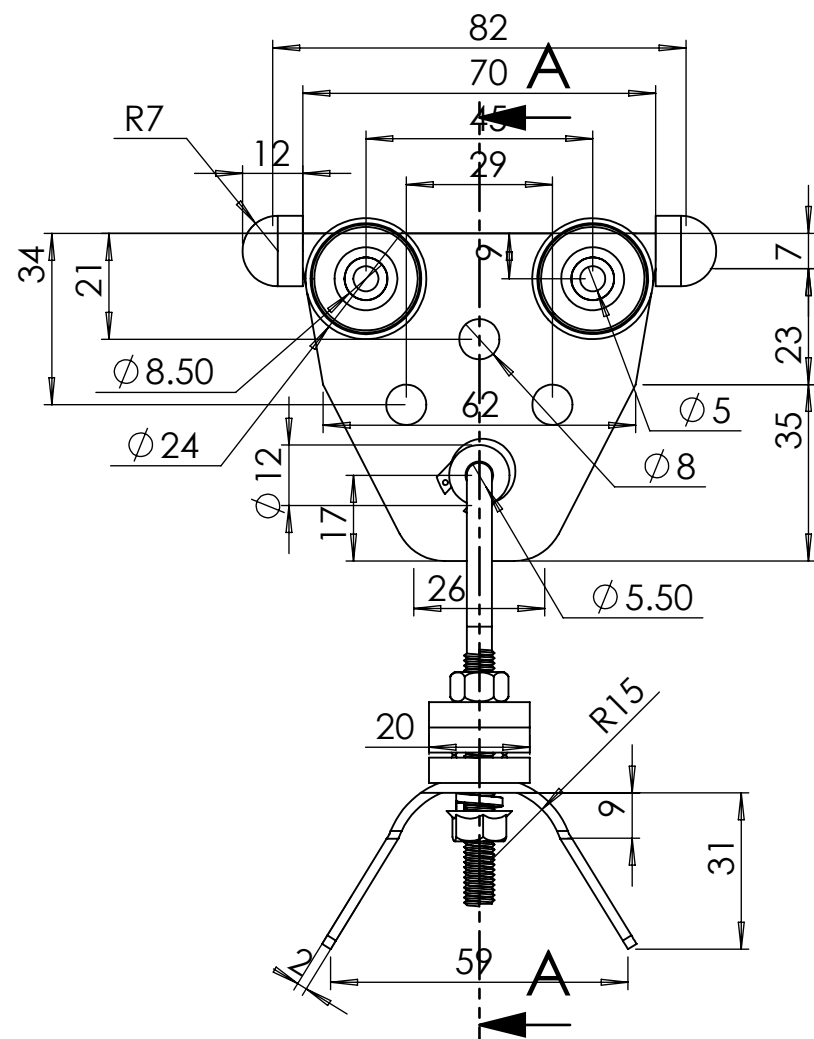

ITEM N O.	PART NAME	DESCRIPTION	Material	QTY.
1	30 KRD 1C RAIL			2
2	TOWING TROLLEY 30 KRD			1
3	END STOP 30 KRD			1
4	HANGER CLAMP 2 30 KRD			6
5	JOINT CLAMP 30 KRD			1
6	CABLE TROLLEY 30 KRD			4
7	FIXED TROLLEY 30KRD			1
8	FESTOON CABLE 30 KRD^30 SERIES KRD TYPE			1
9	I BEAM^30 SERIES KRD TYPE			1
10	SUPPORTING BRACKET 30 KRD			6
11	HEX BOLT	M8, 8X20	M.S.	12
COMPANY NAME:		ANAND SYSTEM ENGINEERING PVT LTD		
Email id: info@anandcontrol.in		30 SERIES KR D TYPE 2D		
CONTACT NO: 9137620579		DATE: 04/10/2024		
DRAWN	SAURABH	MATERIAL:	SIGNATURE:	
CHECK			A	
APPRO			SHEET: 1 OF 1	
DATE		WEIGHT:		

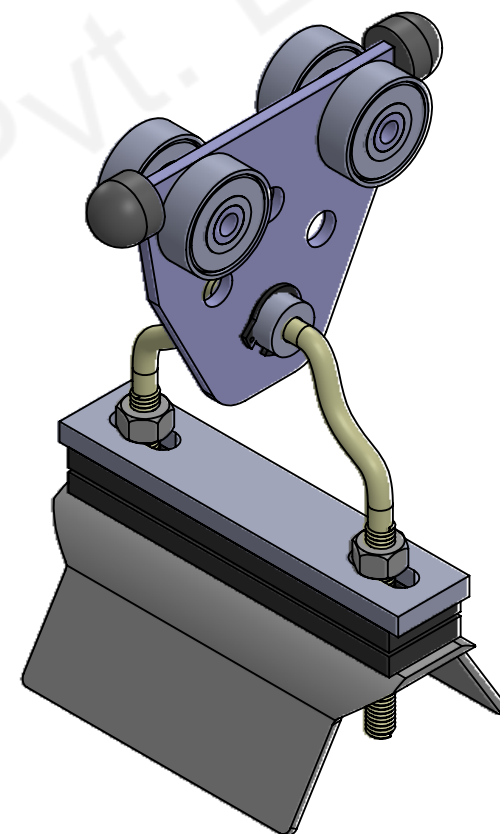

SECTION A-A
SCALE 1 : 1.5

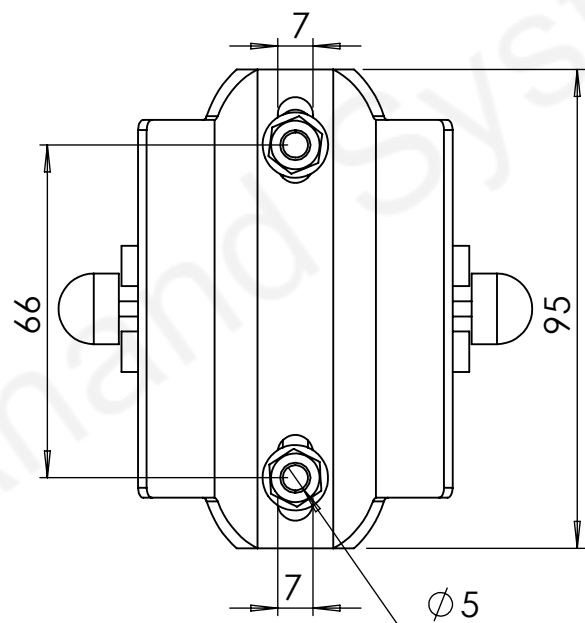

COMPANY NAME:



ANAND SYSTEM
ENGINEERING PVT LTD

Email id: info@anandcontrol.in

CONTACT NO: 9137620579

FINISH:

DO NOT SCALE DRAWING.

REVISION:

TITLE:

CABLE TROLLEY
30 KRD 2D

DWG NO.

DATE:

SIGNATURE:

DRAWN

SAURABH

CHK'D

APP'D

MFG



MATERIAL:

WEIGHT:



SCALE:

SHEET: 1 OF 1



A

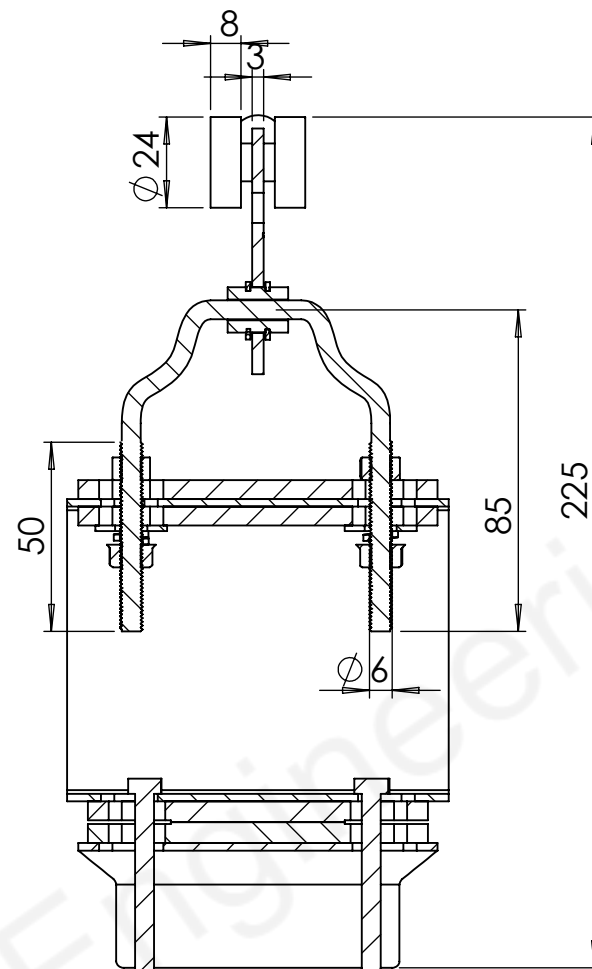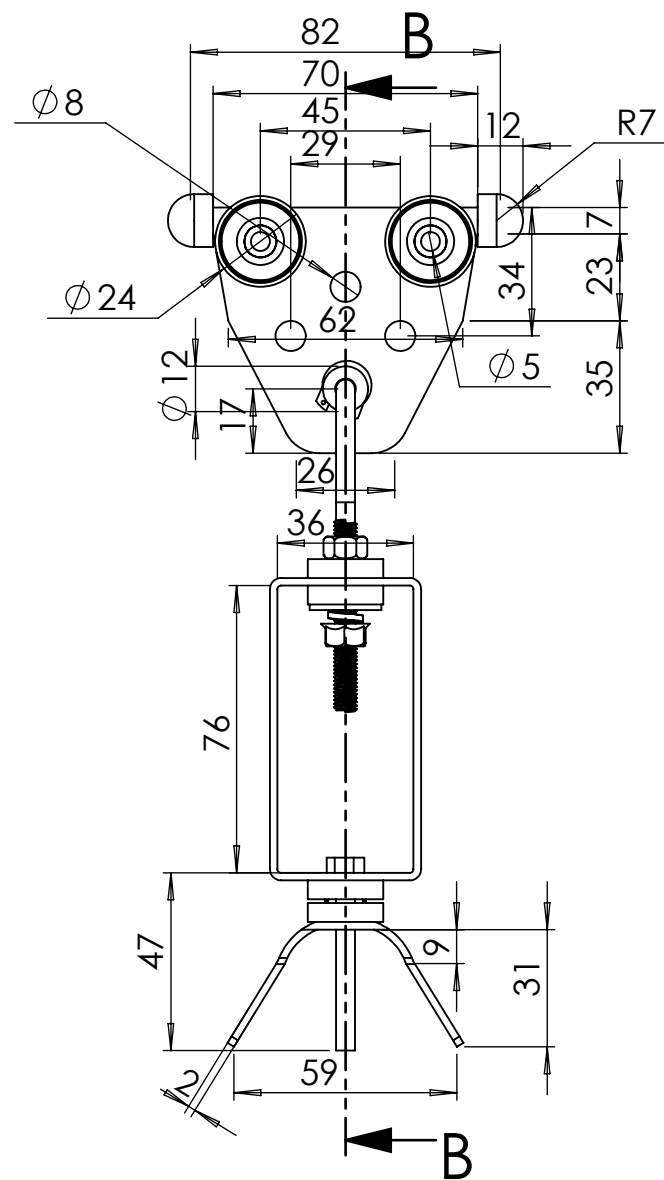



SECTION B-B

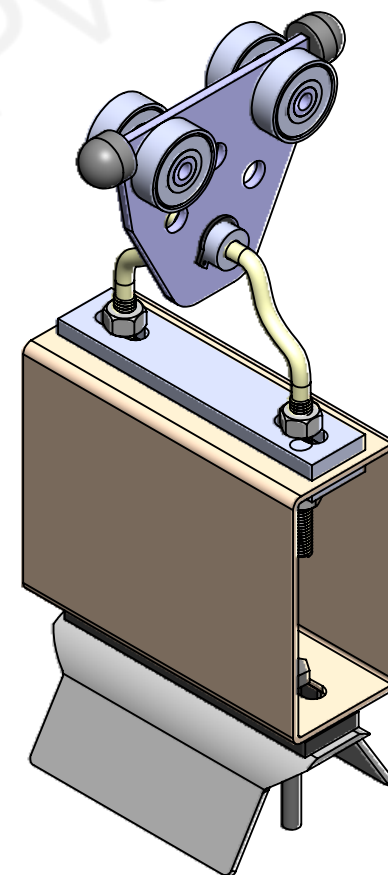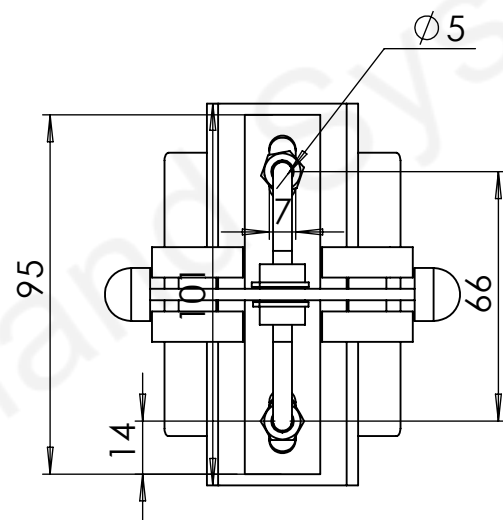



COMPANY NAME:		ANAND SYSTEM ENGINEERING PVT LTD		DO NOT SCALE DRAWING.		REVISION:	
Email id: info@anandcontrol.in		FINISH:		TITLE: TOWING TROLLEY 30 KRD 2D			
CONTACT NO: 9137620579				DWG NO.			
DRAWN: SAURABH				DATE:		SIGNATURE:	
CHK'D:						A	
APP'D:							
MFG:				WEIGHT:		SCALE:	
						SHEET: 1 OF 1	

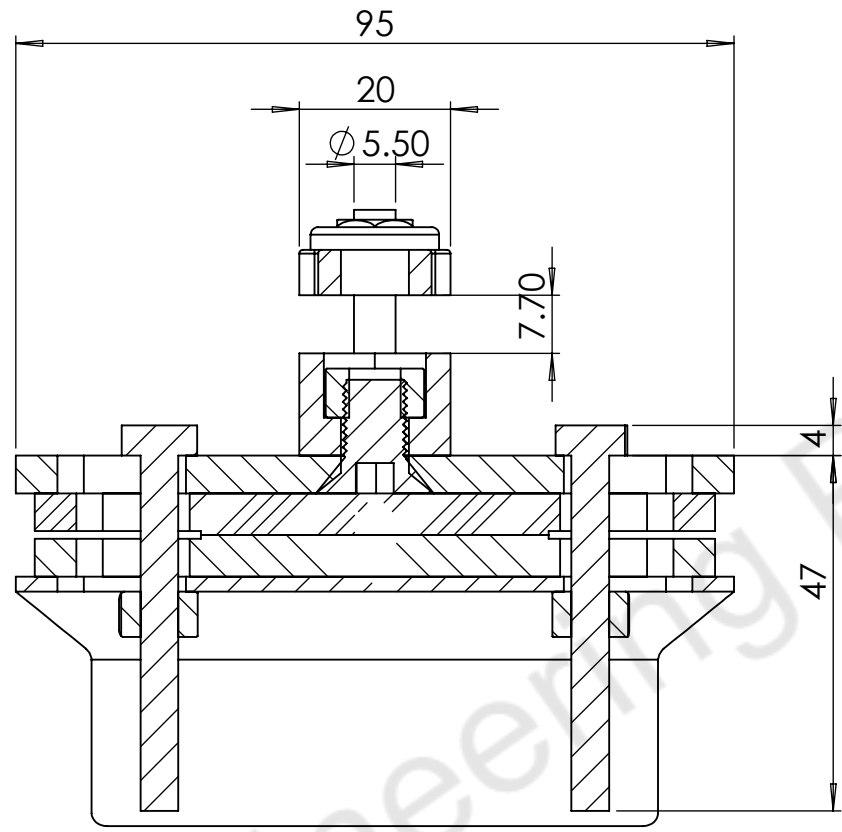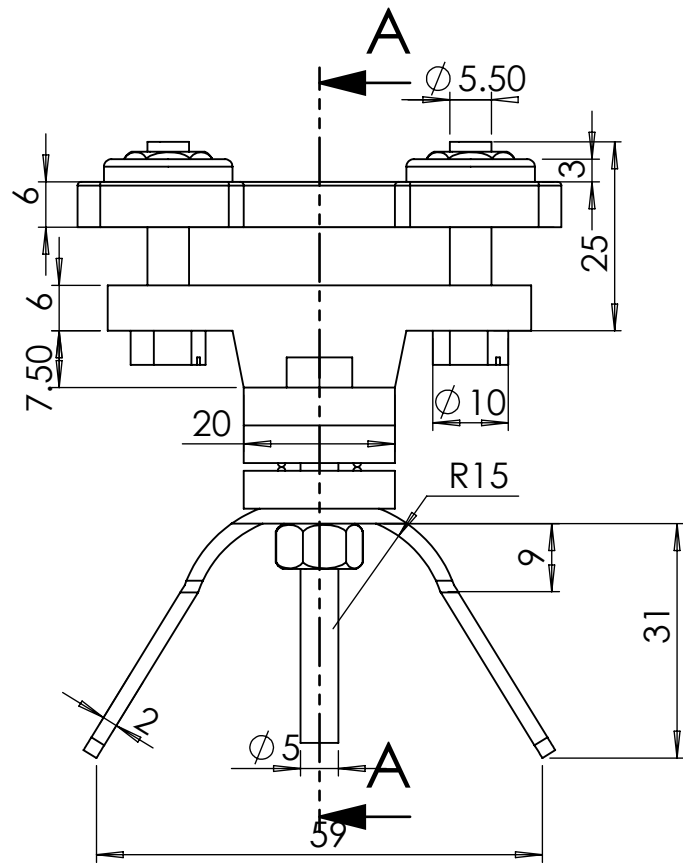


SECTION A-A
SCALE 1 : 1

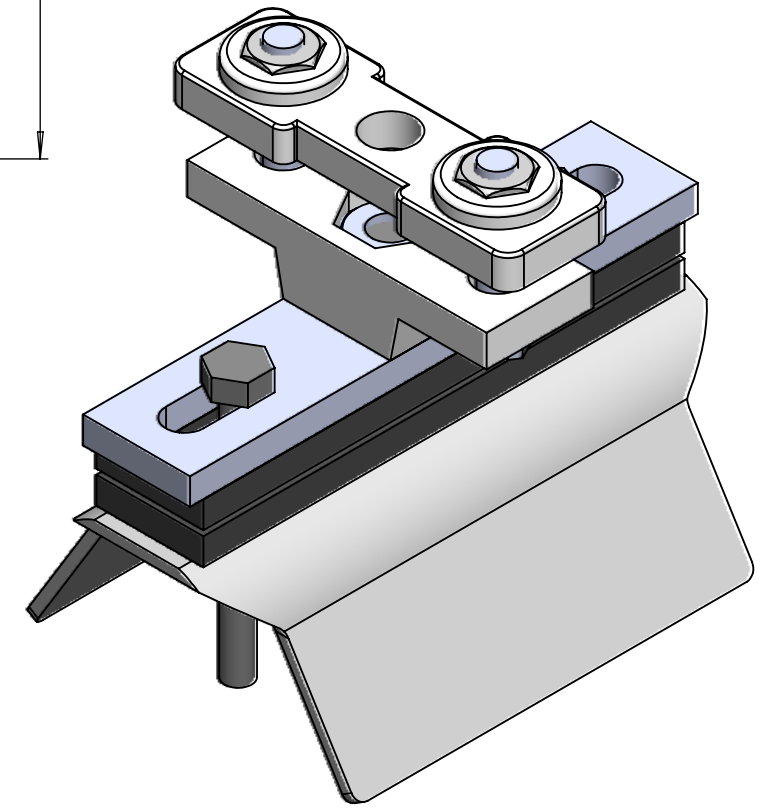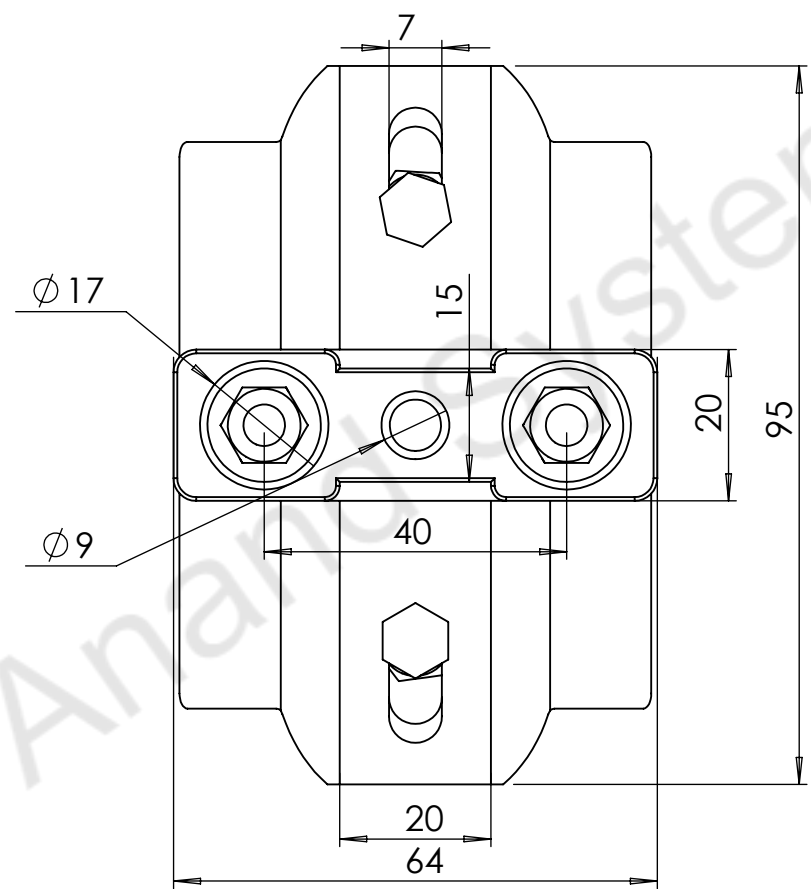

COMPANY NAME:		DO NOT SCALE DRAWING.		REVISION:	
		ANAND SYSTEM ENGINEERING PVT LTD		TITLE: FIXED TROLLEY 30KRD 2D	
Email id: info@anandcontrol.in		FINISH:		DWG NO.	
CONTACT NO: 9137620579		MATERIAL:		DATE:	
DRAWN: SAURABH		WEIGHT:		SIGNATURE:	
CHKD:		SHEET: 1 OF 1		A	
APPVD:		SCALE:			
MFC:					

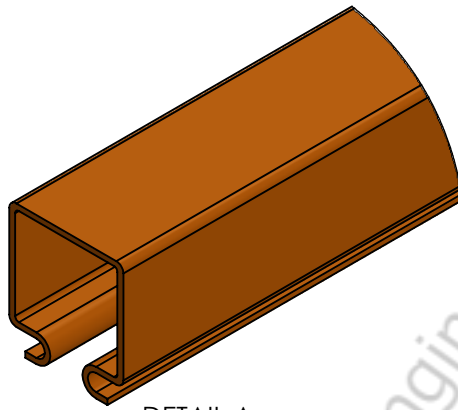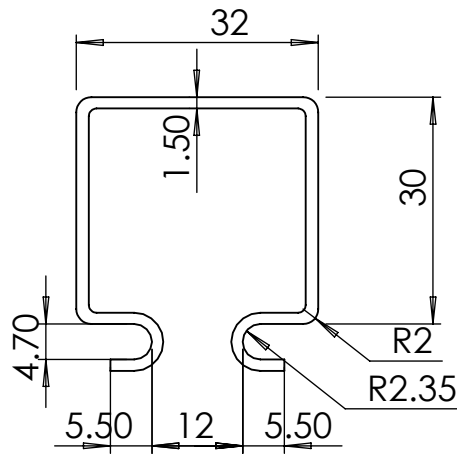

DETAIL A
SCALE 1 : 1.5

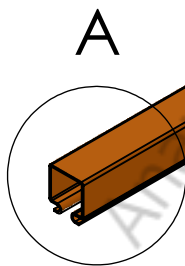

COMPANY NAME:



ANAND SYSTEM
ENGINEERING PVT LTD

DO NOT SCALE DRAWING.

REVISION:

TITLE:

30 KRD 1C RAIL
2D

Email id: info@anandcontrol.in

CONTACT NO: 9137620579

FINISH:

DWG NO.

DATE:

SIGNATURE:

DRAWN	SAURABH		
CHK'D			
APP'D			
MFG			

MATERIAL:

WEIGHT:

SCALE:

SHEET: 1 OF 1

A

4

3

2

1

F

F

E

E

D

D

C




C

B

B

A

A

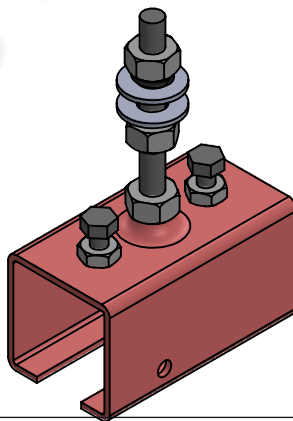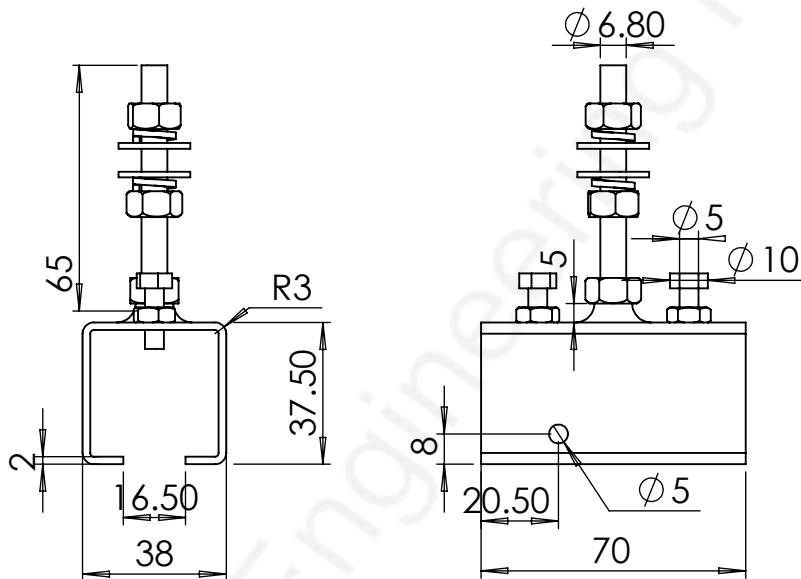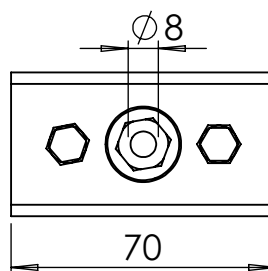

COMPANY NAME:



ANAND SYSTEM
ENGINEERING PVT LTD

Email id: info@anandcontrol.in

CONTACT NO: 9137620579

FINISH:

DO NOT SCALE DRAWING.

REVISION:

TITLE:

HANGER
CLAMP 2 30
KRD 2D

DWG NO.

DATE:

SIGNATURE:

DRAWN

SAURABH

CHK'D

APP'D

MFG

MATERIAL:

WEIGHT:

SCALE:





SHEET: 1 OF 1

4

3

2

1

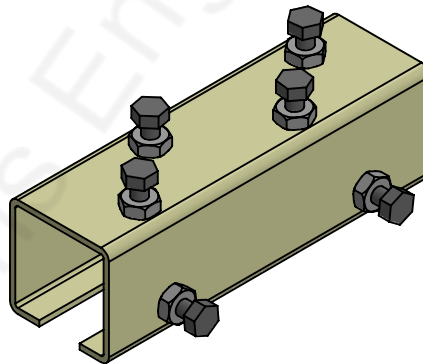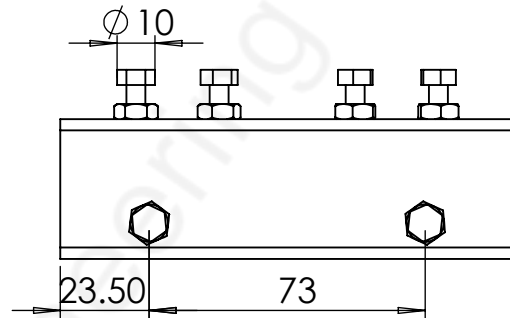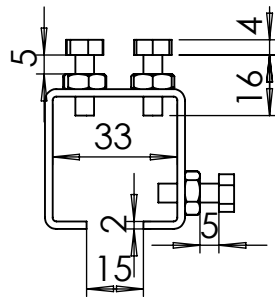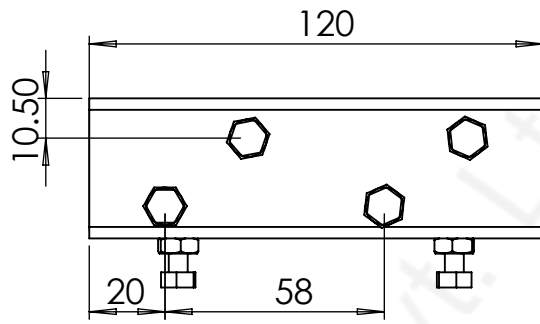

COMPANY NAME:



**ANAND SYSTEM
ENGINEERING PVT LTD**

Email id: info@anandcontrol.in

CONTACT NO: 9137620579

FINISH:

DO NOT SCALE DRAWING.

REVISION:

TITLE:

**JOINT CLAMP
30 KRD 2D**



DWG NO.

DATE:

SIGNATURE:

A

DRAWN	SAURABH			MATERIAL:			
CHK'D							
APP'D							
MFG				WEIGHT:		SCALE:	SHEET: 1 OF 1

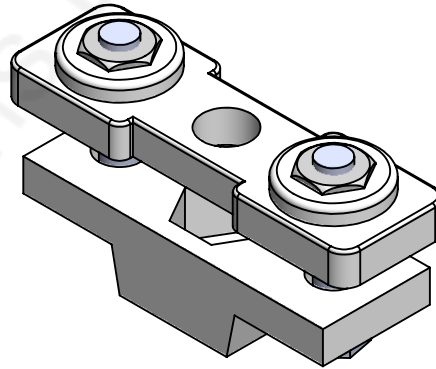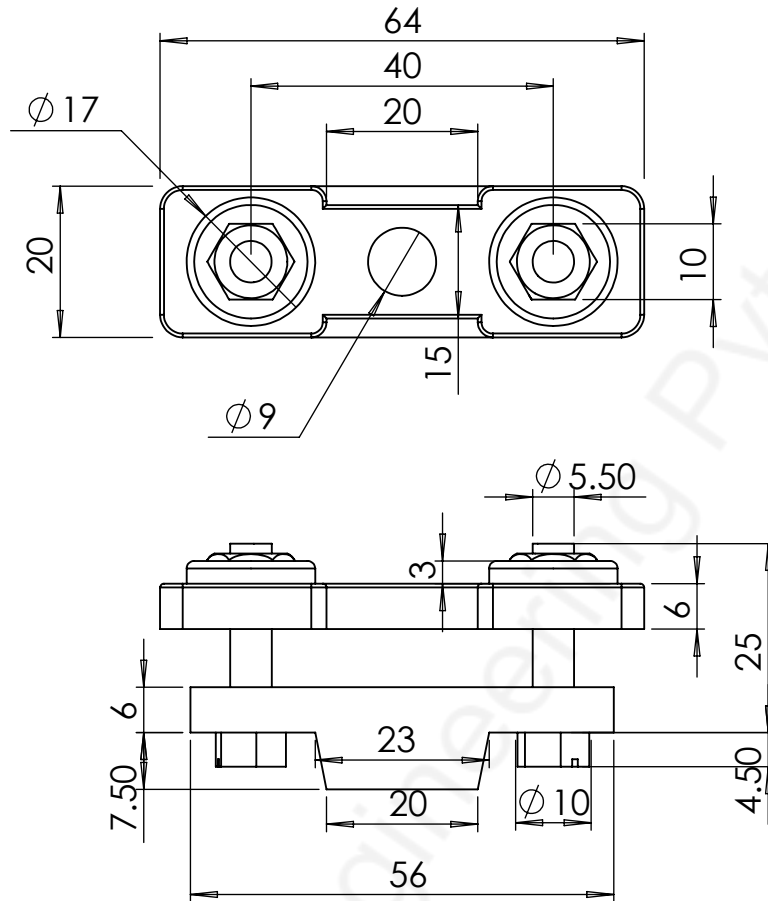

COMPANY NAME:



**ANAND SYSTEM
ENGINEERING PVT LTD**

Email id: info@anandcontrol.in

CONTACT NO: 9137620579

FINISH:

DO NOT SCALE DRAWING.

REVISION:

TITLE:

**END STOP 30
KRD 2D**

DWG NO.

DATE:

SIGNATURE:

DRAWN

SAURABH

CHK'D

APP'D

MFG





MATERIAL:

WEIGHT:

SCALE:

SHEET: 1 OF 1

A

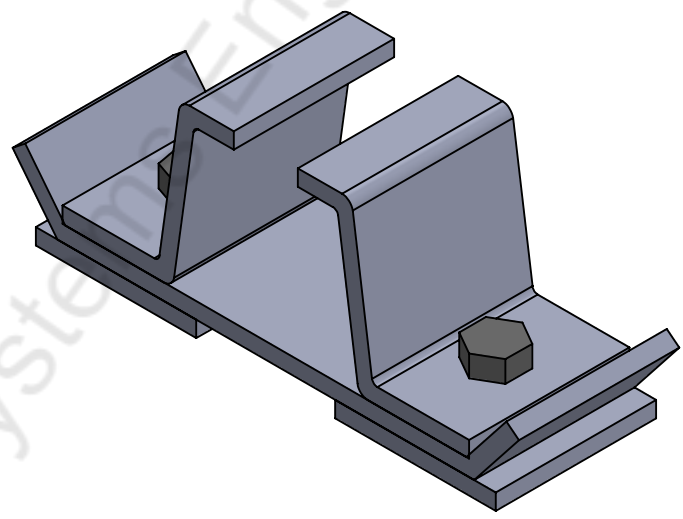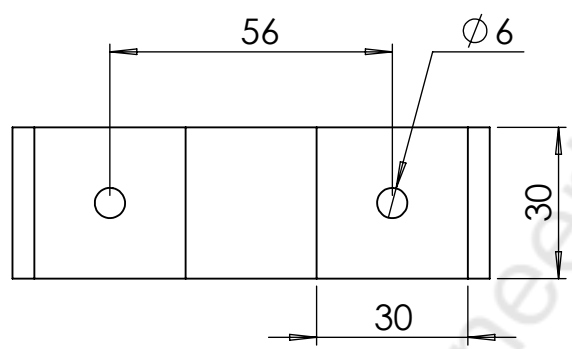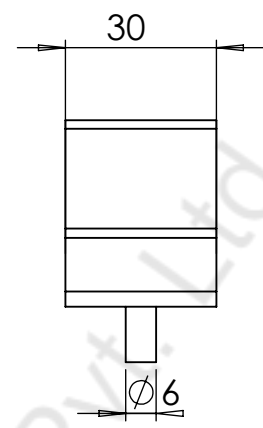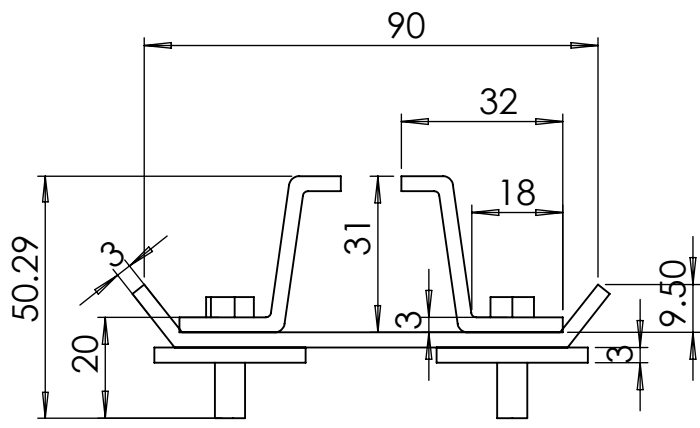

COMPANY NAME:			
			
ANAND SYSTEM ENGINEERING PVT LTD			
Email id: info@anandcontrol.in		FINISH:	
CONTACT NO: 9137620579			
DRAWN	SAURABH	MATERIAL:	
CHK'D			
APP'D			
MFG		WEIGHT:	

DO NOT SCALE DRAWING.		REVISION:	
TITLE: HANGER CLAMP 30 KRD 2D			
DWG NO.			
DATE:		SIGNATURE:	
		A	
SCALE:		SHEET: 1 OF 1	